


FREIFLÄCHENPLAN
M. 1:200

1507-MUL
08-07-19

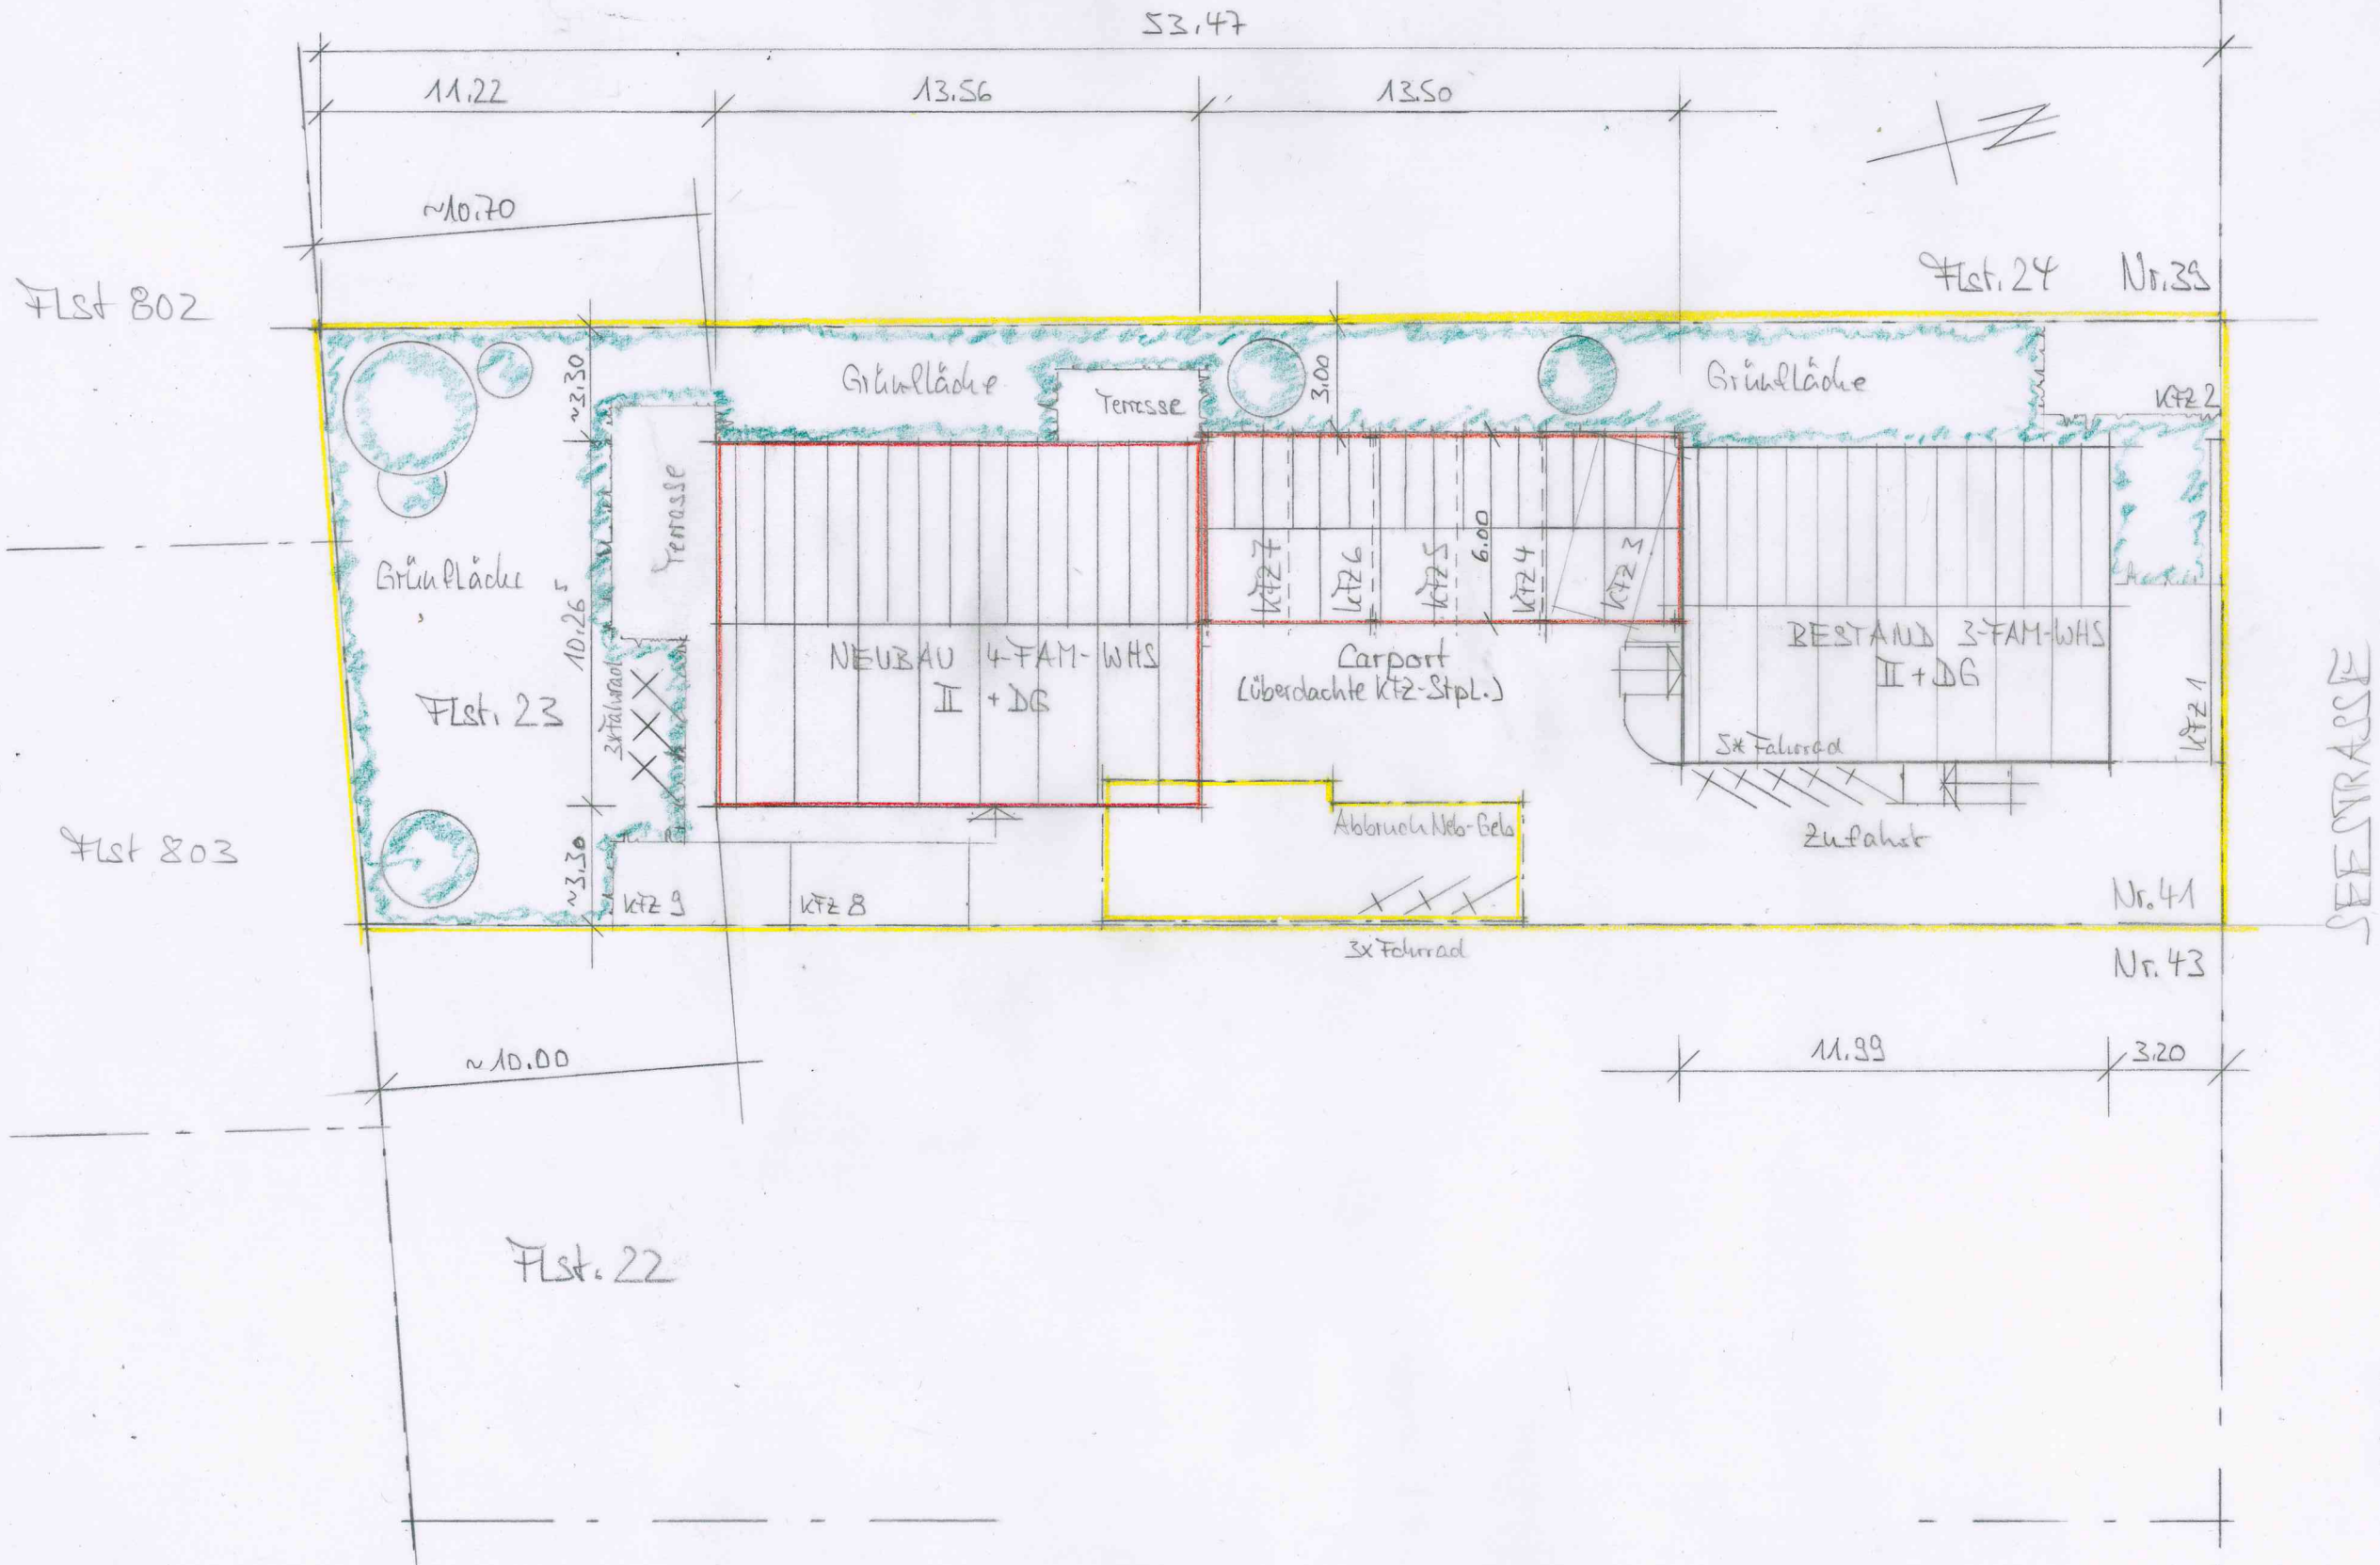

BH: Ehel. Müller
 BVH: Neubau
 4-Fam-WHS
 BO: Erzhausen
 Seestrasse 41


ERDGESCHOSS

M. 1:100

13.56

1507-MUL


08-03-19

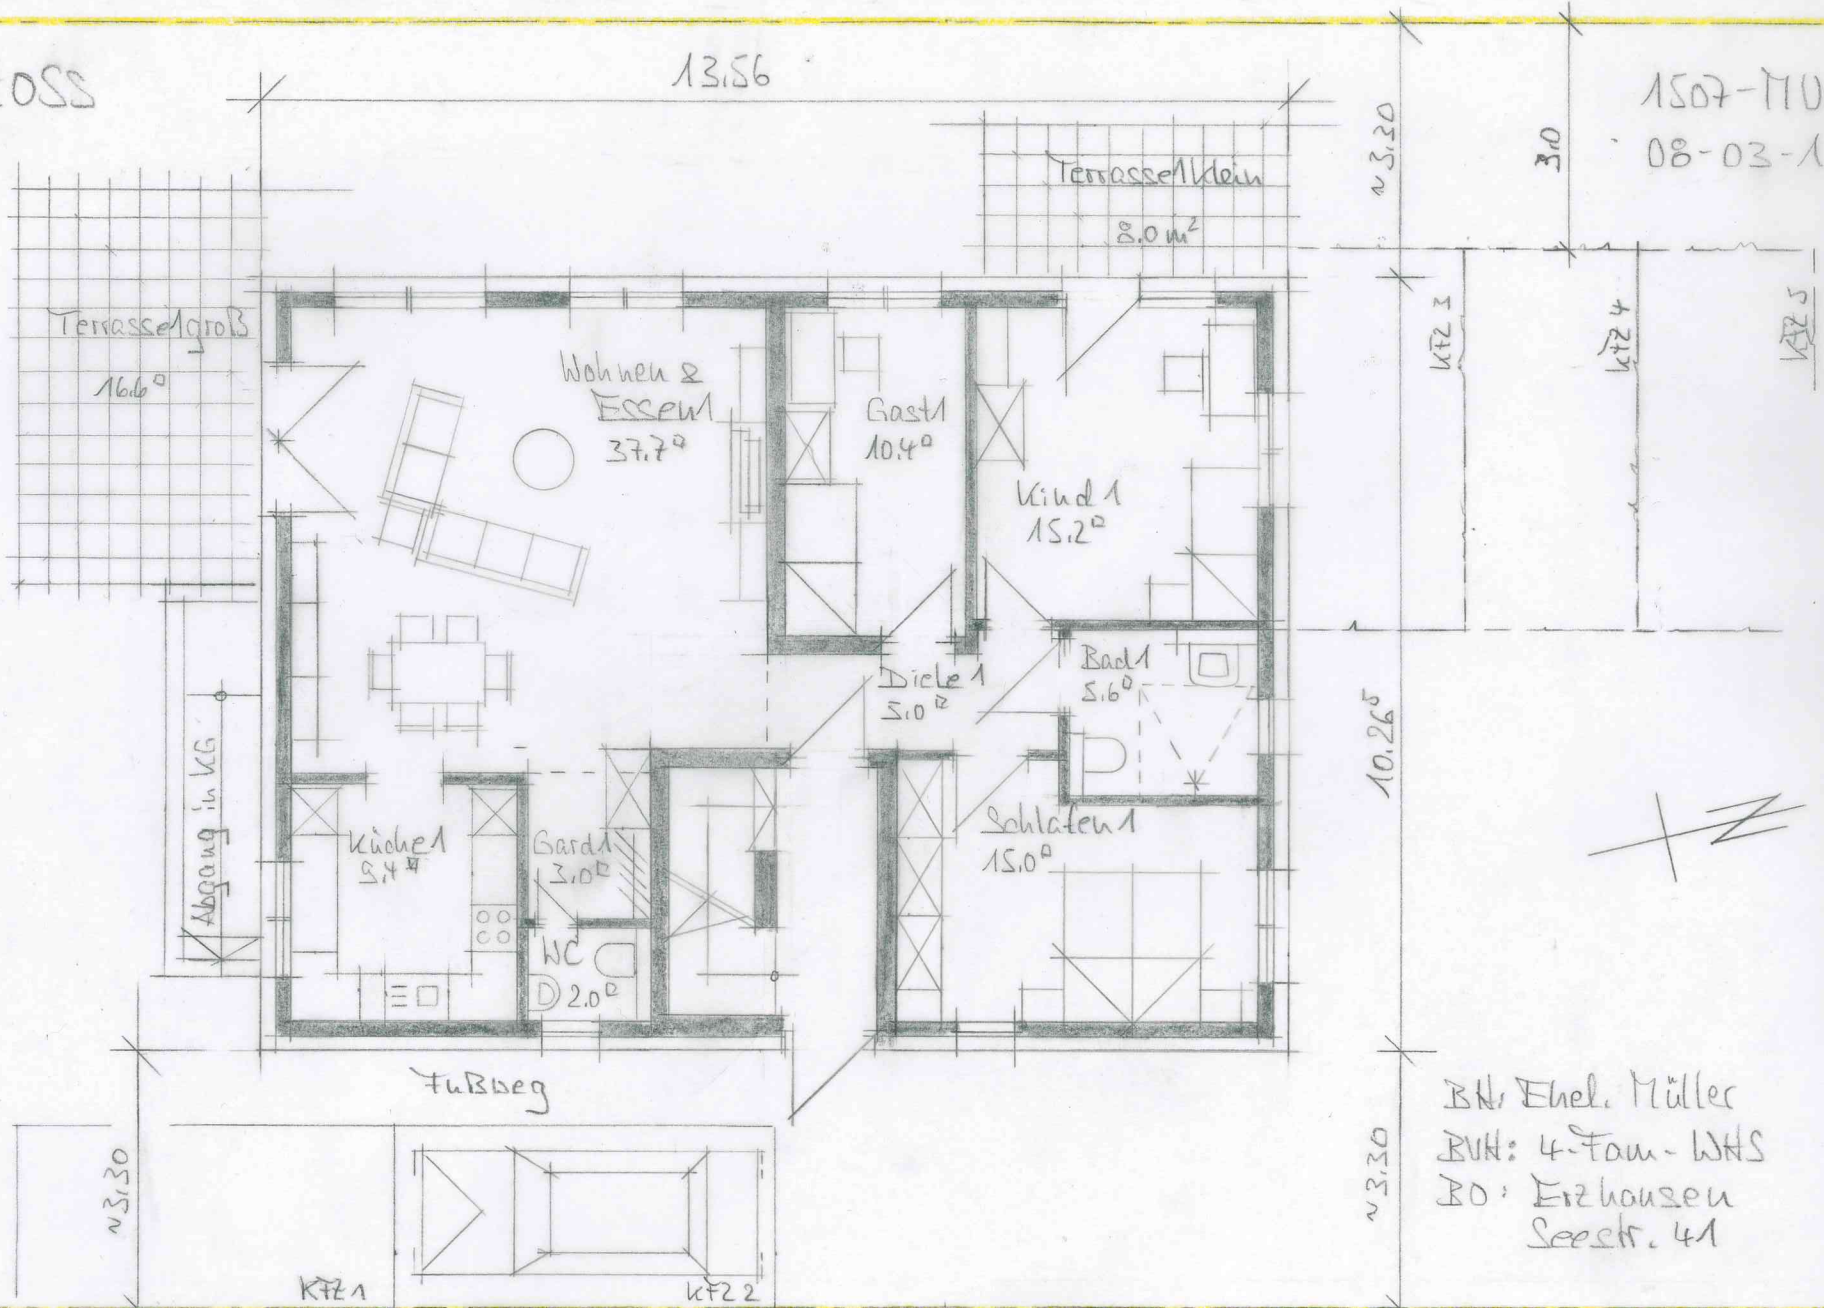

KELLERGEHÖSS

M. 1: 100

1507-MUL
14-03-19

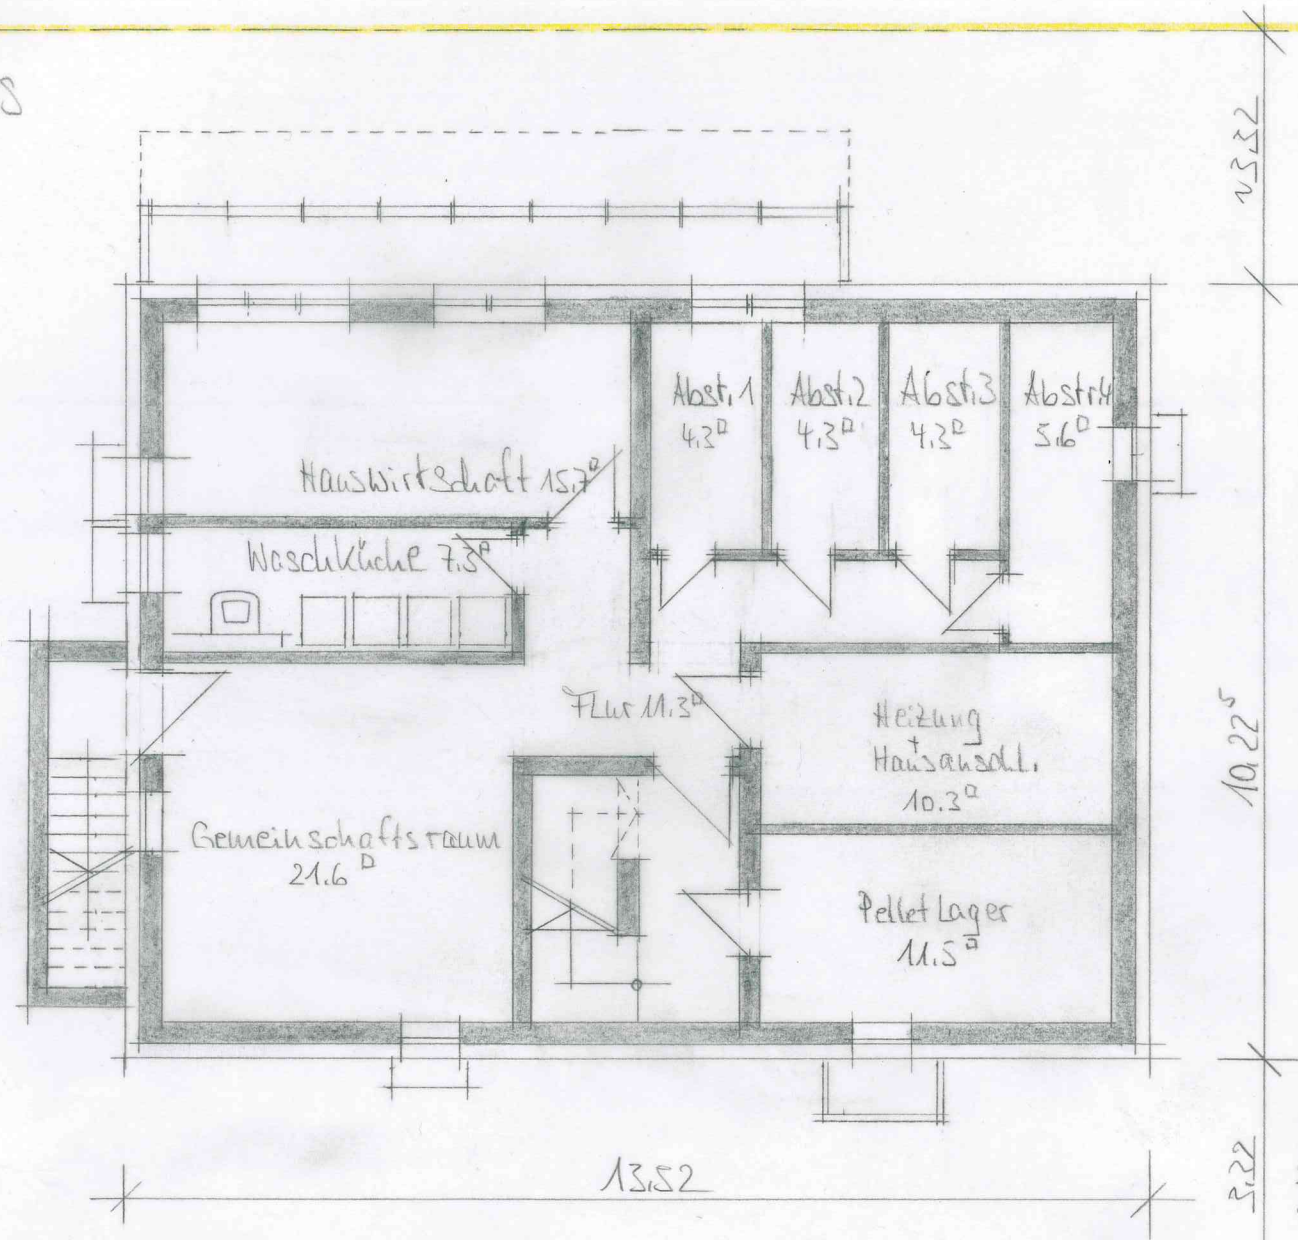

23.52

10.22^s

13.52


3.22

BH: Ehel. Müller
BVA: 4 Fam DHS
BO: Erzhausen
Seestr. 41

OBERGESCHOSS:

M. 1:100

1507-MUL
11-03-15

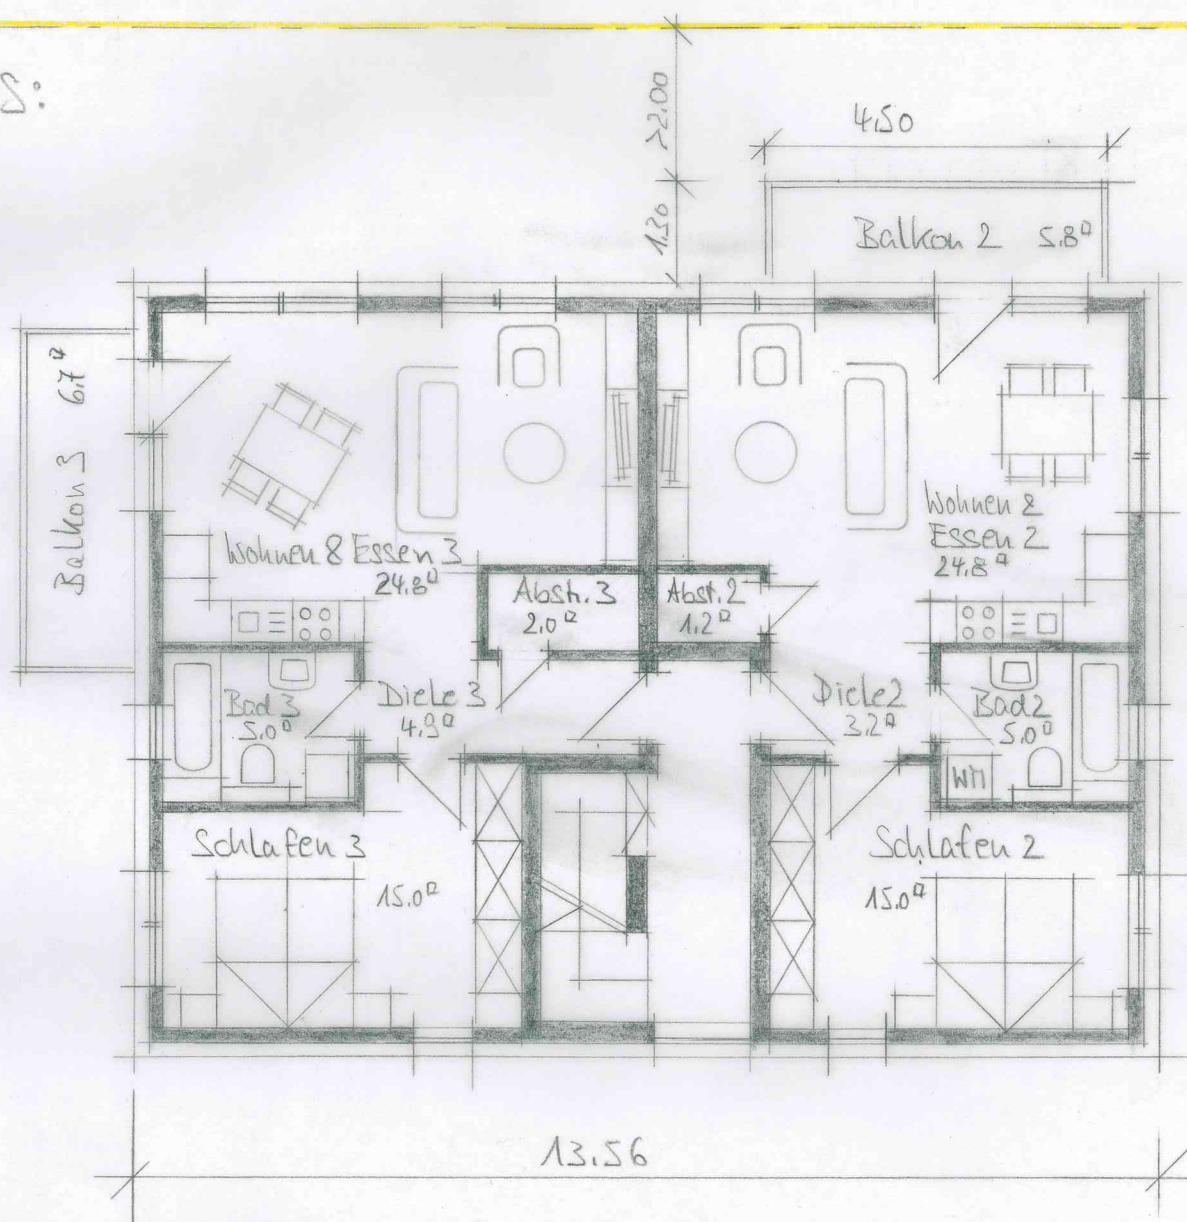

~3.30


10.265

~3.30

RH: Ebel Müller
BVH: 4-Fam-WAS
BO: Erzhausen
See Str. 41

DACHGESCH OSS:
 Mo 12/100

1507-MOL
 13-03-19

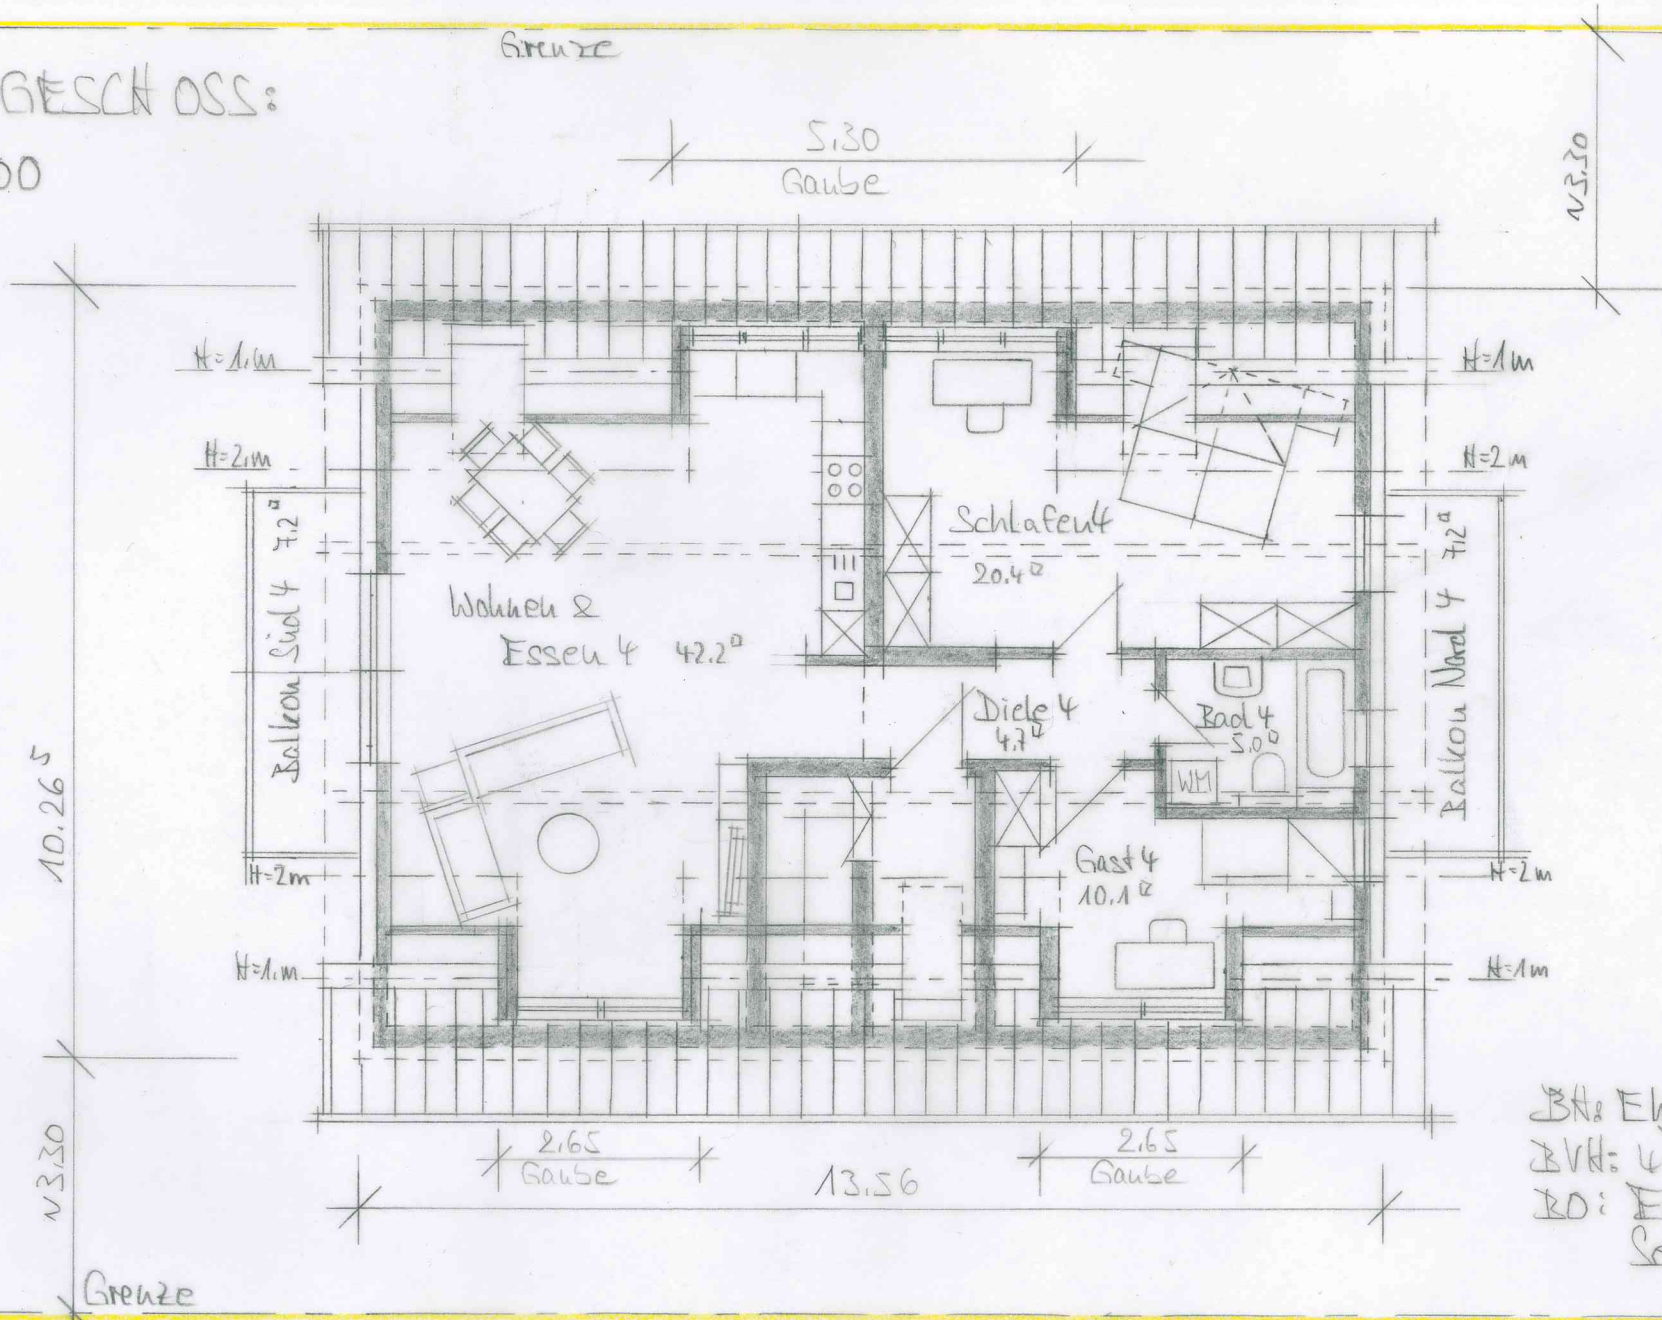

BH: Ehel. Müller
 BVH: 4-Fam-WKS
 BO: Fetzhausen
 See Str. 41

