

Stadt Neu-Anspach

HAUSEN - ARNSBACH FÜR 14



Erstellt von: Viola Feldmann, Bauen, Wohnen und Umwelt

Erstellt am: 30.06.2015


Maßstab 1:1000



TT.14

Auf dem

Tries

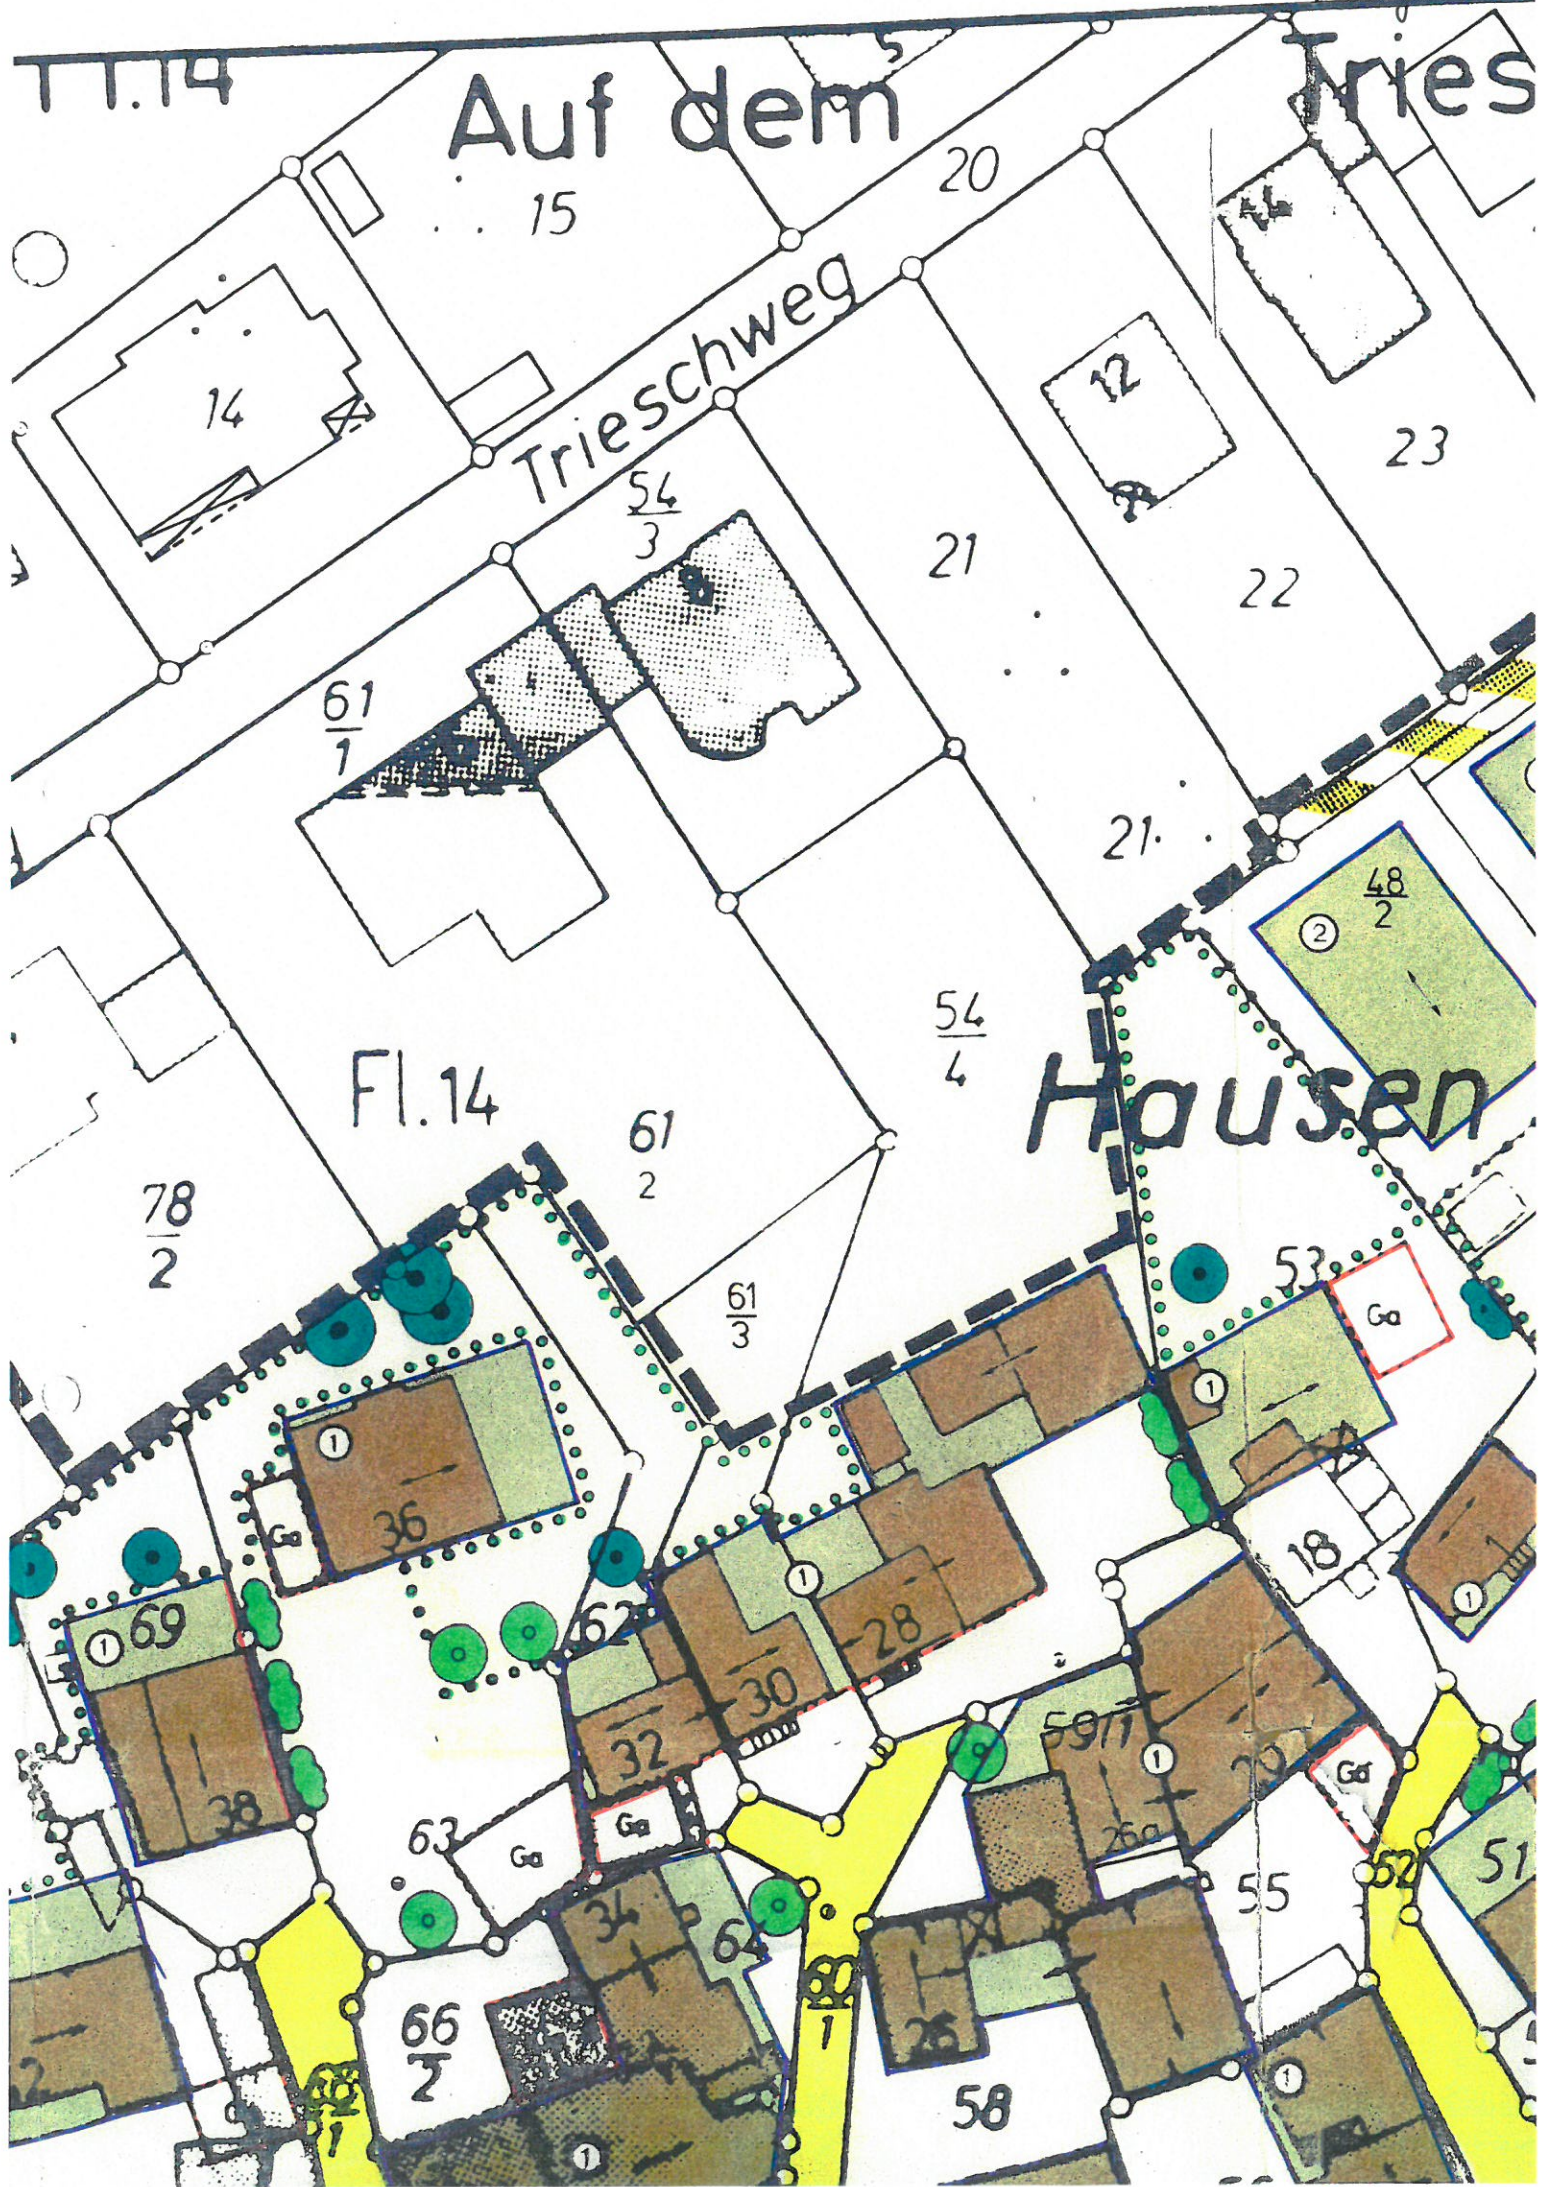

Fl.14

Hausen

Triesweg

$\frac{78}{2}$

$\frac{61}{1}$

$\frac{54}{3}$

$\frac{54}{4}$

$\frac{61}{2}$

$\frac{61}{3}$

$\frac{48}{2}$

53

Ga

18

59

26

Ga

55

52

51

$\frac{66}{2}$

$\frac{60}{1}$

58