




Ansicht 2












Bauort: Klaus Darmstädter  
 PROJEKT: Neubau Mehrfamilienwohnhaus  
 Poststraße 2  
 68623 Lampertheim  
 Flur 007  
 FlSt. 132/007  
 PLANDATEN: Grundriss EG V1  
 Nummer: kd\_b\_300 DIN A2  
 Maßstab: 1:100 10.05.21  
 BRAUHER: Herr Klaus Darmstädter  
 Kastanienweg 11  
 68623 Lampertheim-Neuschloss  
 ARCHITEKTEN: KÖNGETER | architektur design grafik  
 freier architekt michael köngeter  
 C7 / 14  
 68159 mannheim 0621 17858980

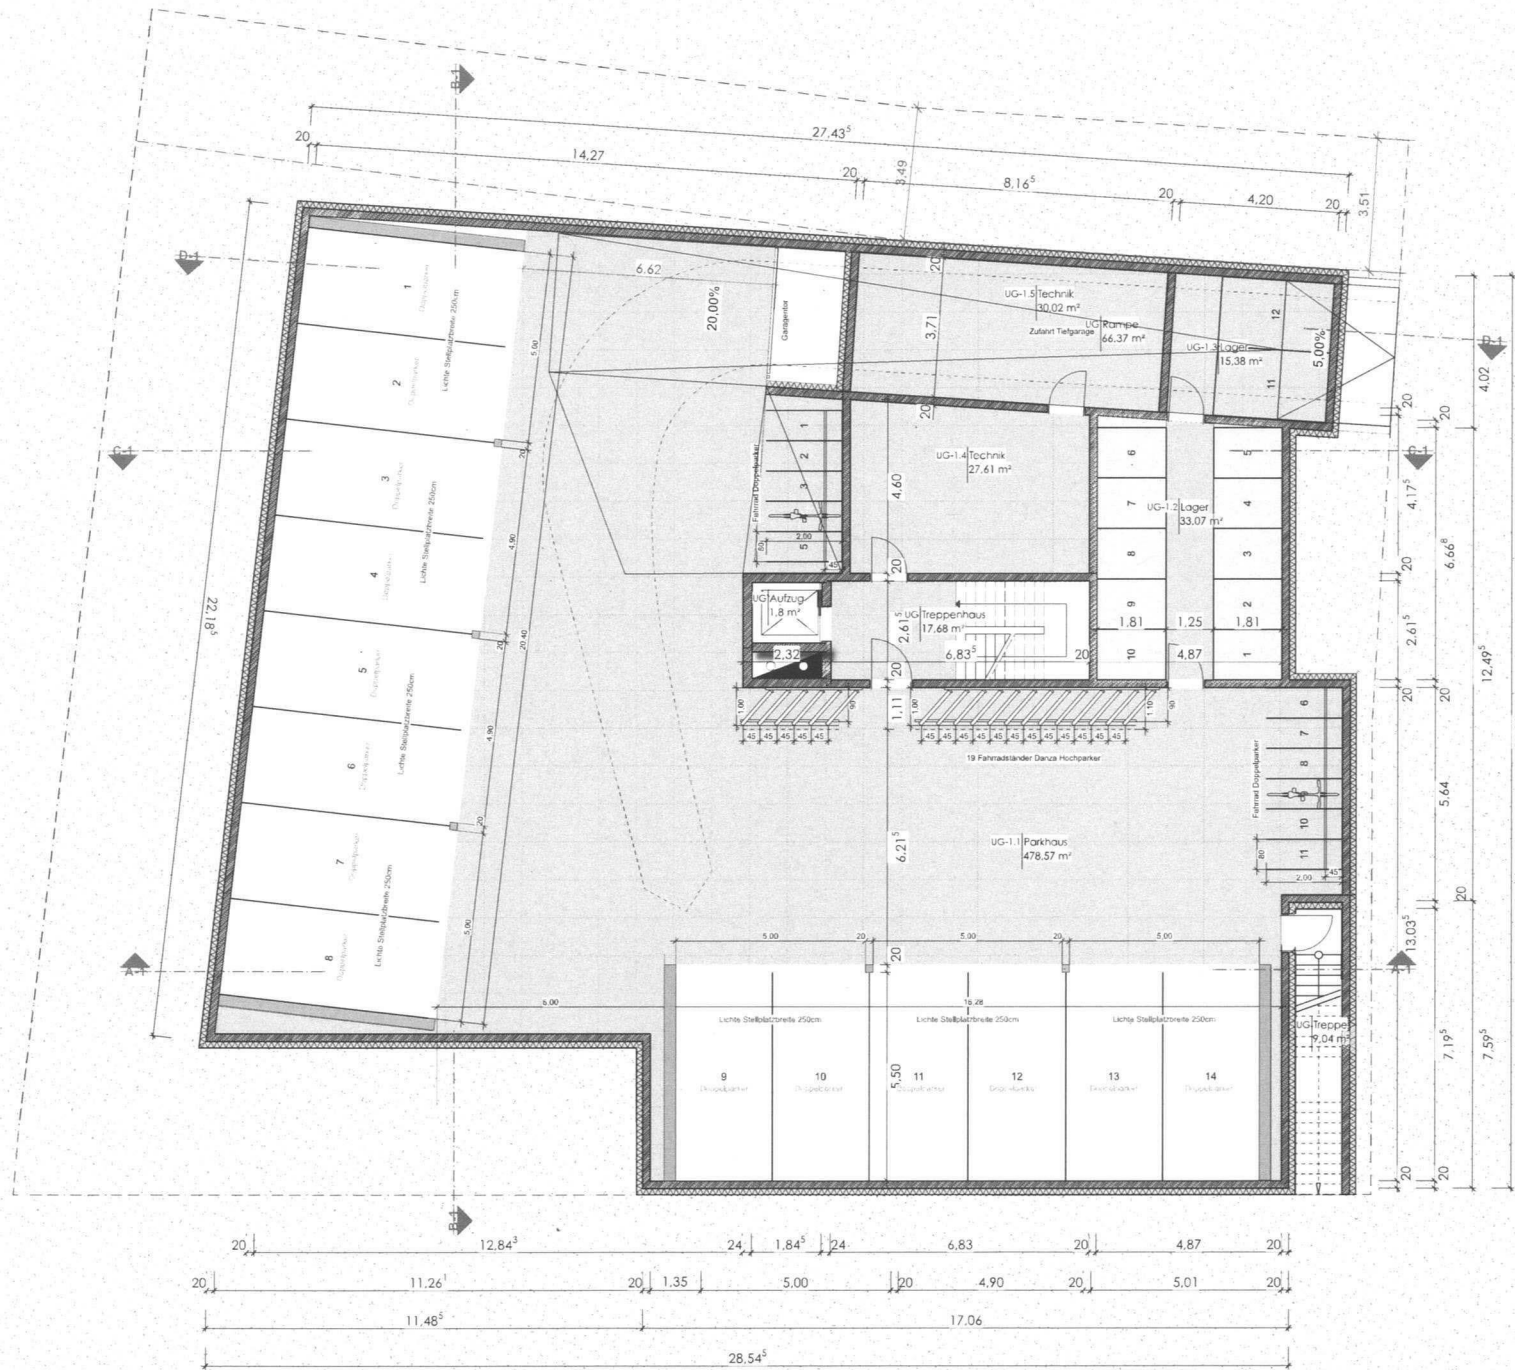

Poststraße

Bauherr  
 BV Klaus Darmstädter  
 PROJEKT  
**Neubau Mehrfamilienwohnhaus**

Poststraße 2  
 68623 Lampertheim  
 Flur 007  
 HrSt. 132/007

PLANDATEN  
 Pflanzl. **Grundriss UG**

Nummer **kd\_b\_200** DIN **A2**  
 Maßstab **1:100** 10.05.21

BRÜHER  
 Herr Klaus Darmstädter  
 Kastanienweg 11  
 68623, Lampertheim-Neuschloss

ARCHITEKTEN  
**KÖNGETER | architektur design grafik**  
 freier architekt michael köngeter  
 G7 / 14  
 68159 mannheim 0621 17858990